
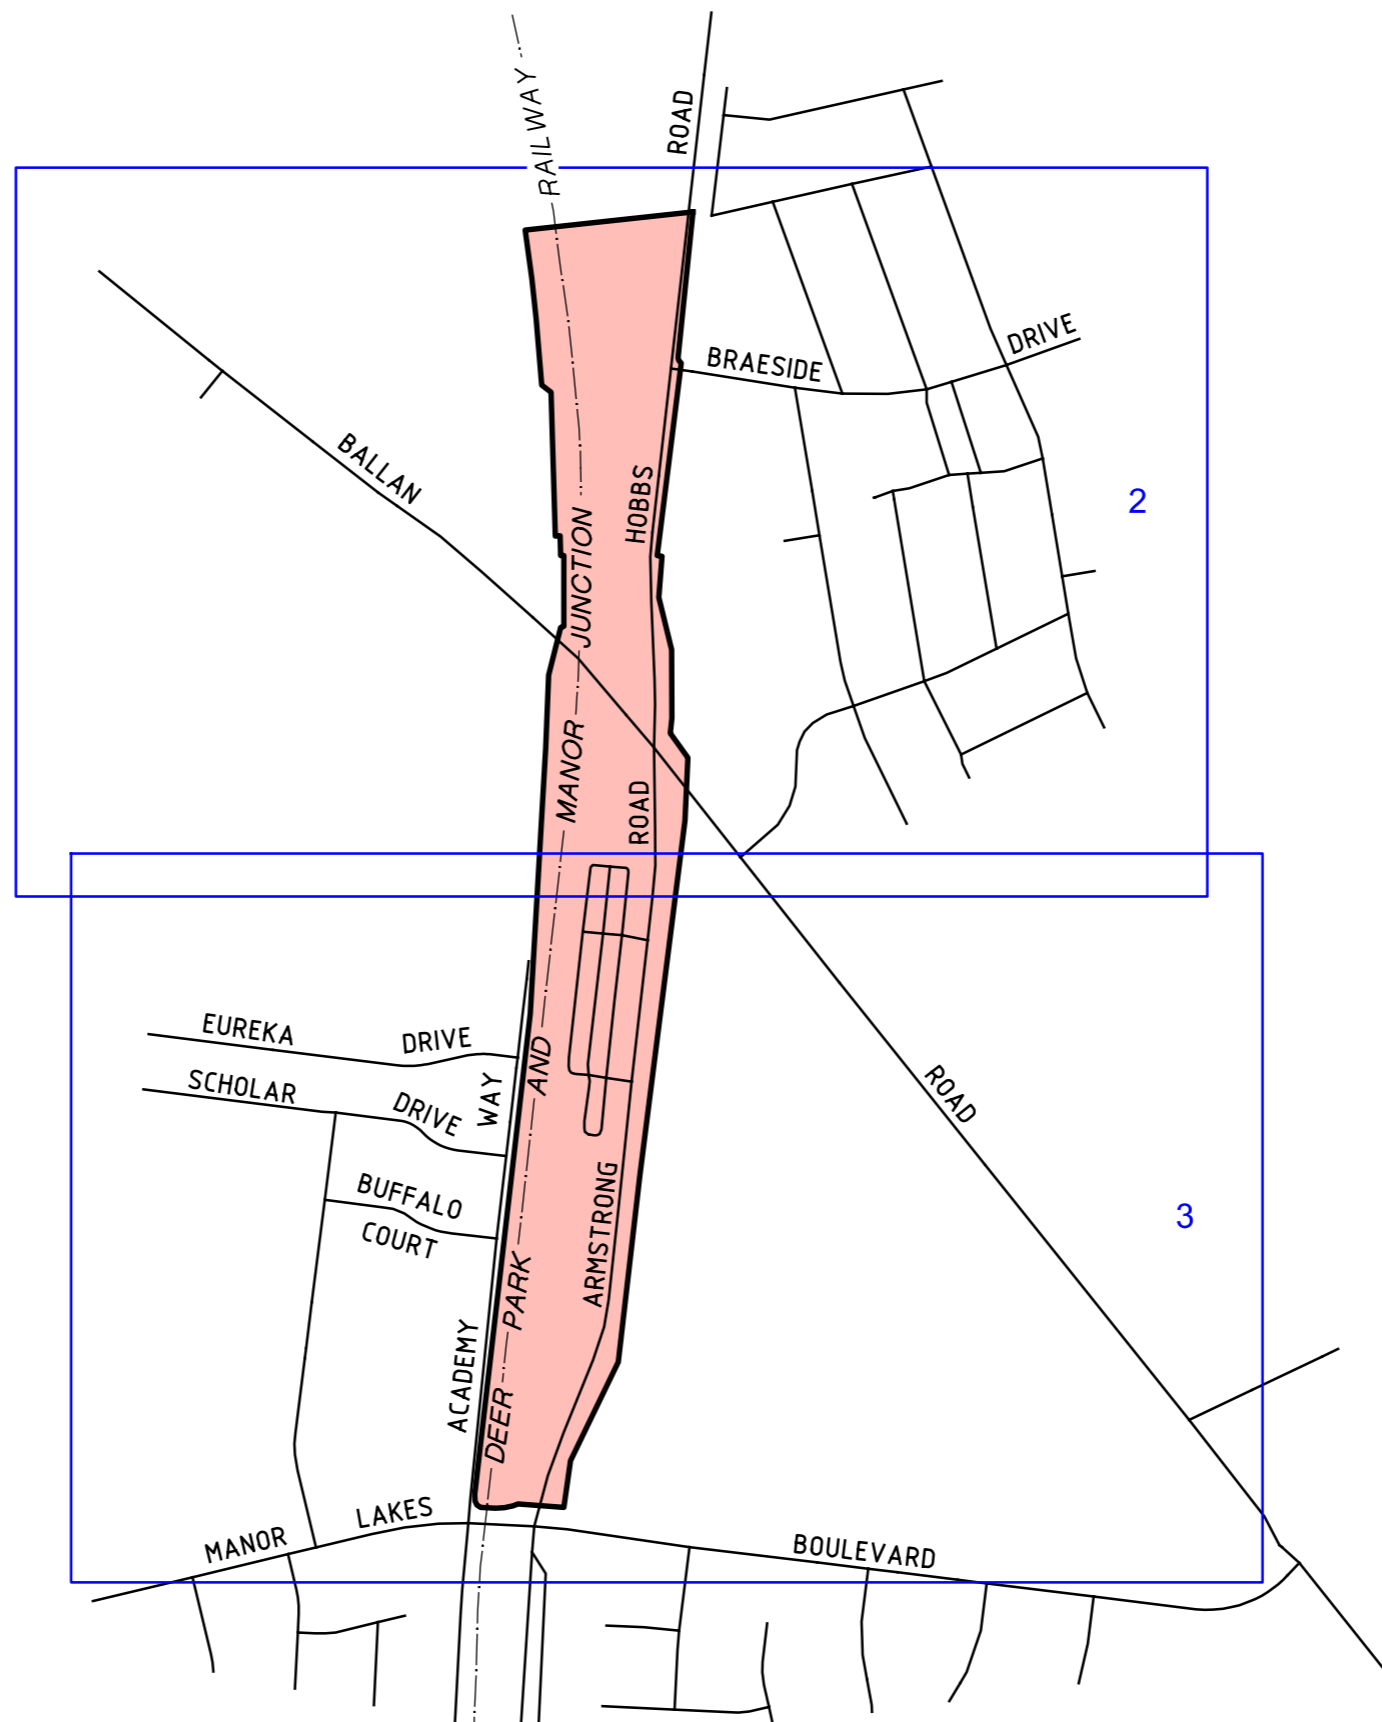



NOTE:
 THE UNDERLYING CADASTRAL PARCEL LINEWORK WITHIN THIS PLAN SHOWN THUS  HAS BEEN DERIVED FROM THE VICMAP PROPERTY DATASET. AS PARCEL SPATIAL ACCURACY VARIES THIS INFORMATION SHOULD ONLY BE USED FOR LOCALITY PURPOSES UNLESS OTHERWISE DEFINED WITH AN SPI, LOT/PLAN AND/OR SURVEY REFERENCE.



PLAN TO DESIGNATE THE PROJECT AREA PURSUANT TO SECTION 95(2) MAJOR TRANSPORT PROJECTS FACILITATION ACT 2009
 Lodged in the Central Plan Office
 Dated this **15th** day of **February** 2021

 CRAIG LESLIE SANDY
 Surveyor-General

LEGEND

 PROJECT AREA


**WYNDHAM VALE STATION
 CAR PARK UPGRADE
 PROJECT AREA**




LEVEL CROSSING REMOVAL PROJECT

75 0 75 150 225 300 SCALE
 LENGTHS ARE IN METRES 1:7500


ORIGINAL SHEET SIZE: A3	SHEET 1 of 4	LEGL./21-060
----------------------------	-----------------	--------------


NOTE:
 THE UNDERLYING CADASTRAL PARCEL LINEWORK WITHIN THIS PLAN SHOWN THUS  HAS BEEN DERIVED FROM THE VICMAP PROPERTY DATASET. AS PARCEL SPATIAL ACCURACY VARIES THIS INFORMATION SHOULD ONLY BE USED FOR LOCALITY PURPOSES UNLESS OTHERWISE DEFINED WITH AN SPI, LOT/PLAN AND/OR SURVEY REFERENCE.

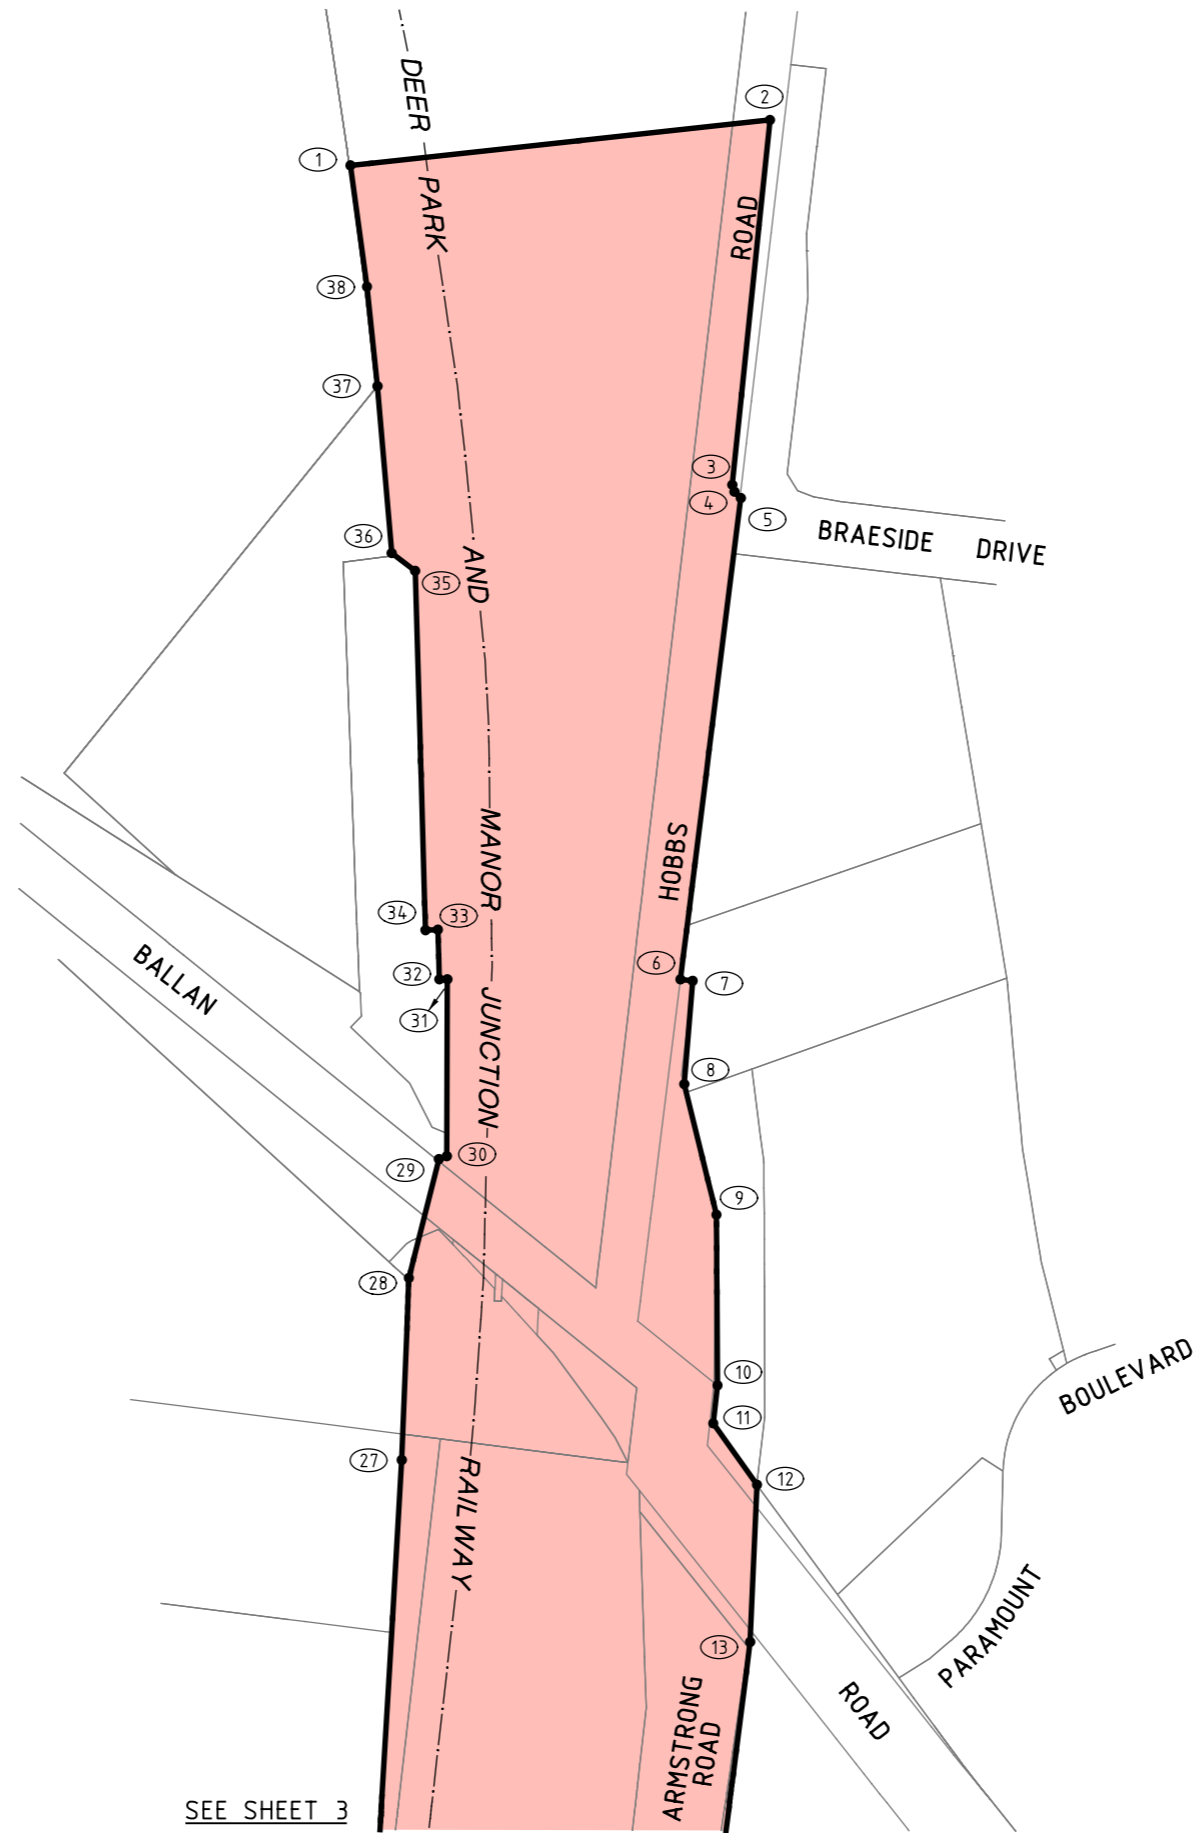


30511-lis--le-12-MGA2020 11/02/2021

POINTS SHOWN THUS  ARE COORDINATED.
 SEE SHEET 4 FOR SCHEDULE OF COORDINATES.


LINES SHOWN THUS  ARE THE VICMAP PARCELS WHICH ARE THE APPROXIMATE LOCATION ONLY OF TITLE BOUNDARIES.

LEGEND
 PROJECT AREA

**WYNDHAM VALE STATION
 CAR PARK UPGRADE
 PROJECT AREA**

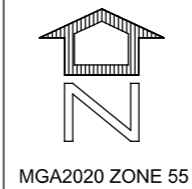


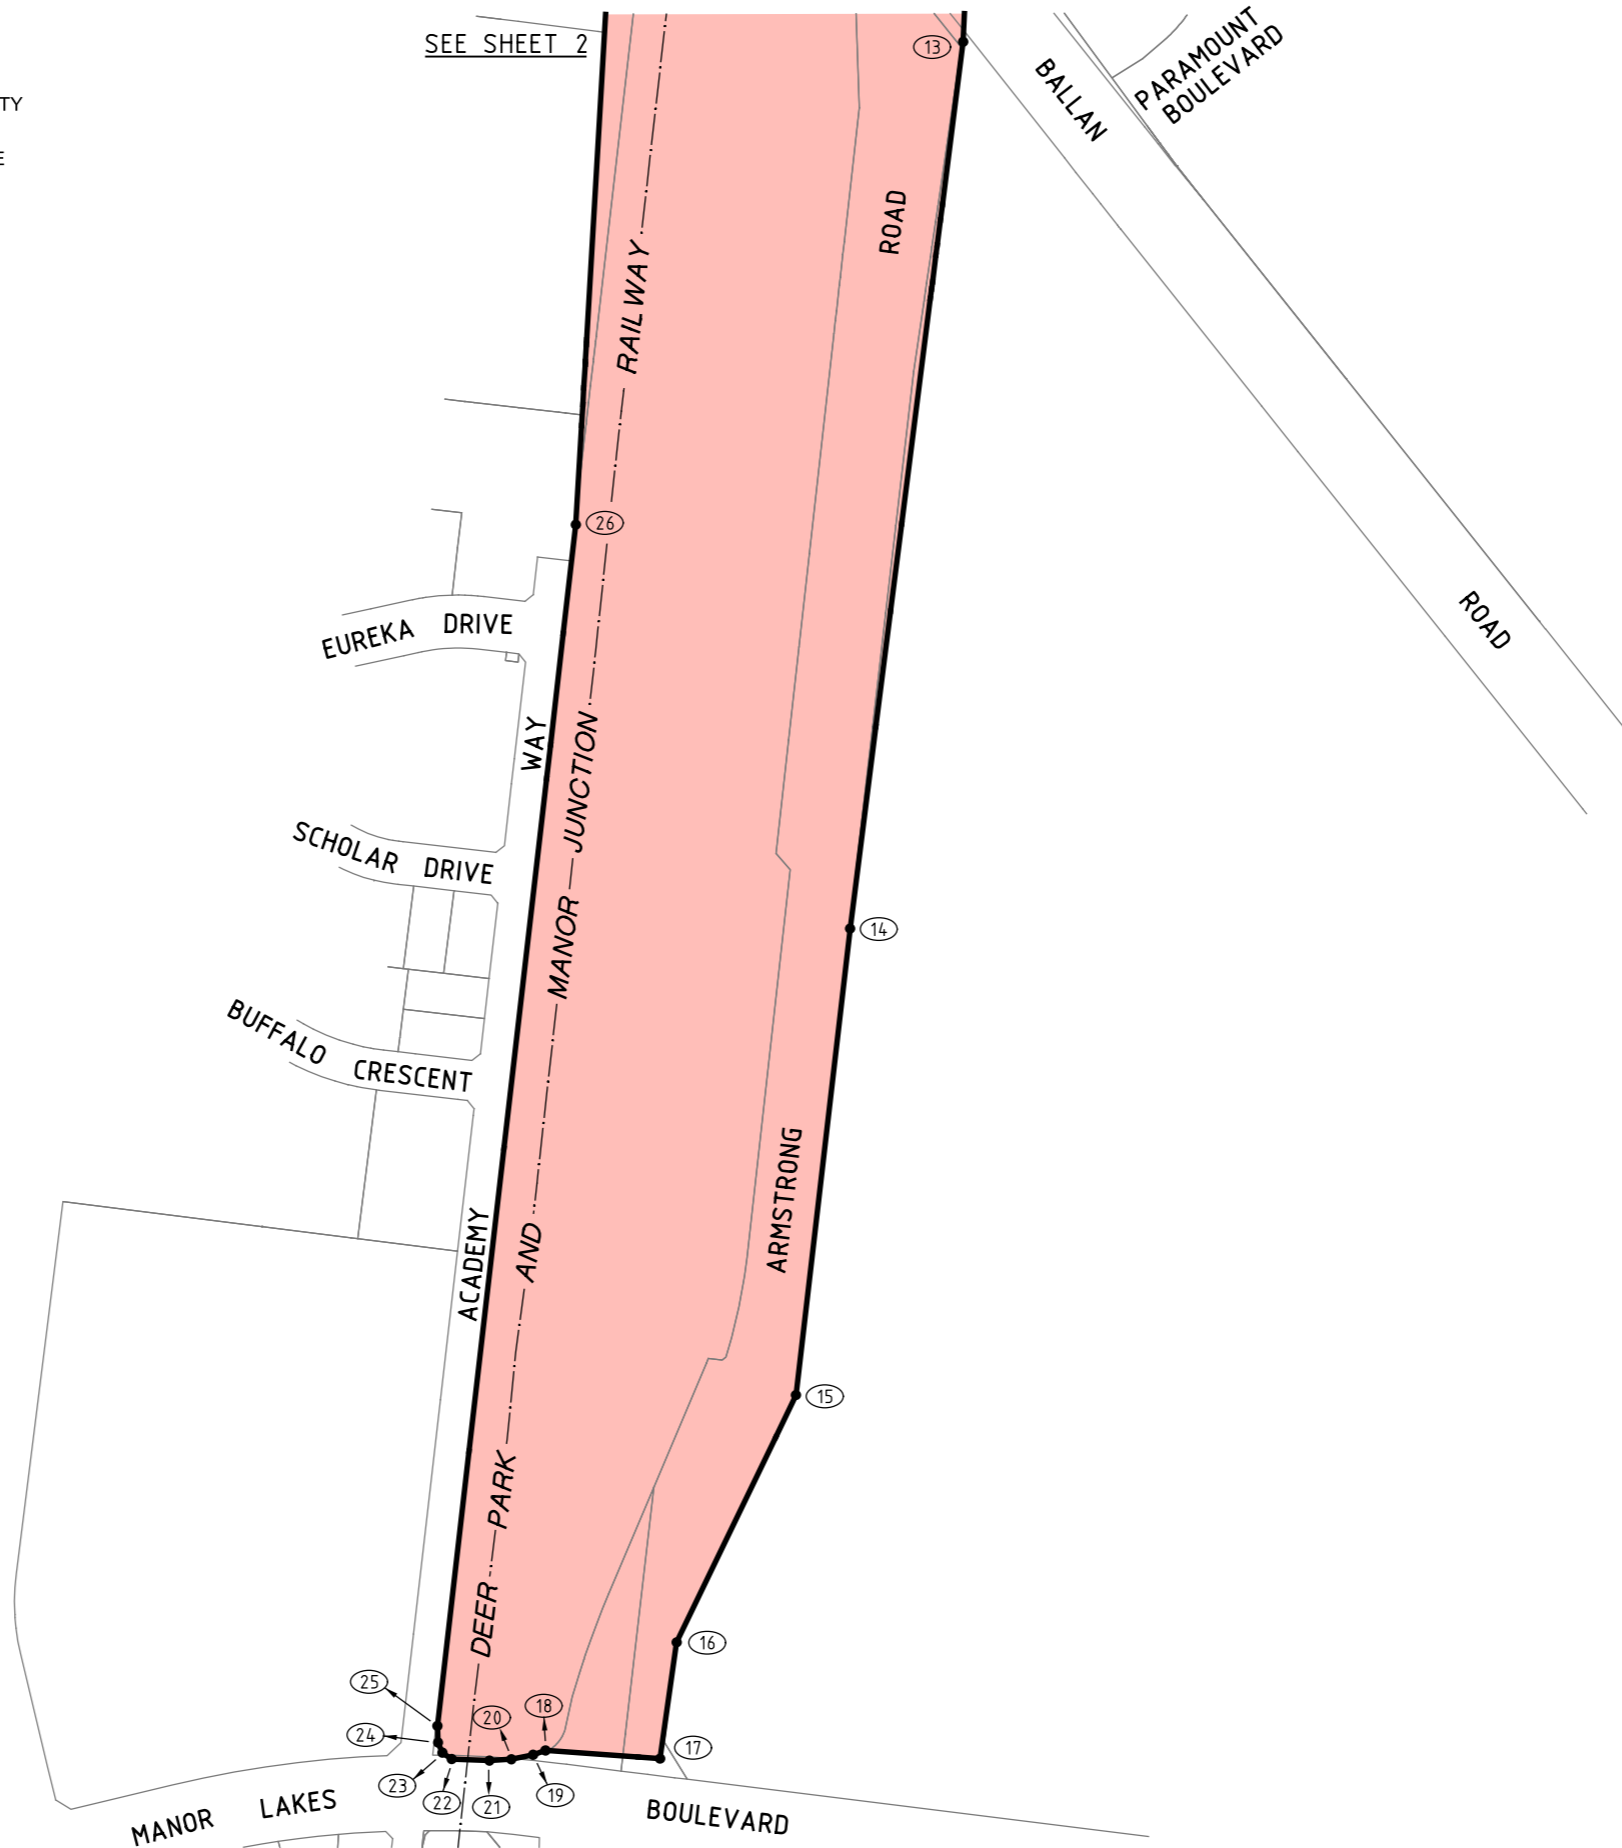
LEVEL CROSSING REMOVAL PROJECT

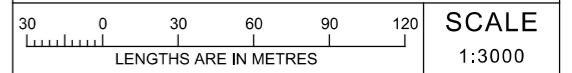


SCALE
 1:3000


ORIGINAL SHEET SIZE: A3	SHEET 2 of 4	LEGL./21-060
----------------------------	-----------------	--------------

NOTE:
 THE UNDERLYING CADASTRAL PARCEL LINEWORK WITHIN THIS PLAN SHOWN THUS  HAS BEEN DERIVED FROM THE VICMAP PROPERTY DATASET. AS PARCEL SPATIAL ACCURACY VARIES THIS INFORMATION SHOULD ONLY BE USED FOR LOCALITY PURPOSES UNLESS OTHERWISE DEFINED WITH AN SPI, LOT/PLAN AND/OR SURVEY REFERENCE.



30511-lis--le-12-MGA2020 11/02/2021


POINTS SHOWN THUS  ARE COORDINATED.
 SEE SHEET 4 FOR SCHEDULE OF COORDINATES.


LINES SHOWN THUS  ARE THE VICMAP PARCELS WHICH ARE THE APPROXIMATE LOCATION ONLY OF TITLE BOUNDARIES.

LEGEND

 PROJECT AREA

**WYNDHAM VALE STATION
 CAR PARK UPGRADE
 PROJECT AREA**

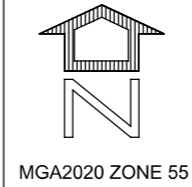

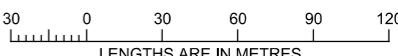LEVEL CROSSING REMOVAL PROJECT		
 <p>LENGTHS ARE IN METRES</p>		SCALE 1:3000
ORIGINAL SHEET SIZE: A3	SHEET 3 of 4	LEGL./21-060

MGA2020 ZONE 55 CO-ORDINATES (METRES)

COORDINATES ROUNDED TO THE NEAREST METRE. ADD 2 DECIMAL PLACES FOR FULL PRECISION

Point	Easting	Northing
1	289634	5806498
2	289800	5806516
3	289785	5806371
4	289786	5806369
5	289789	5806366
6	289765	5806175
7	289770	5806175
8	289766	5806134
9	289779	5806082
10	289780	5806014
11	289778	5805999
12	289795	5805975
13	289792	5805912
14	289748	5805560
15	289726	5805375
16	289679	5805277
17	289672	5805231
18	289627	5805234
19	289622	5805232
20	289613	5805231
21	289604	5805230
22	289590	5805231
23	289586	5805233
24	289584	5805237
25	289584	5805244
26	289639	5805721
27	289654	5805984
28	289657	5806057
29	289669	5806104
30	289672	5806105
31	289672	5806175
32	289669	5806175
33	289669	5806195
34	289664	5806195
35	289660	5806337
36	289650	5806344
37	289645	5806410
38	289640	5806450

COORDINATE
SCHEDULE

WYNDHAM VALE STATION
CAR PARK UPGRADE
PROJECT AREA



LEVEL CROSSING REMOVAL PROJECT

ORIGINAL SHEET
SIZE: A3

SHEET
4 of 4

LEGL./21-060