



NOTE:
 THE UNDERLYING CADASTRAL PARCEL LINEWORK WITHIN THIS PLAN SHOWN THUS ——— HAS BEEN DERIVED FROM THE VICMAP PROPERTY DATASET. AS PARCEL SPATIAL ACCURACY VARIES THIS INFORMATION SHOULD ONLY BE USED FOR LOCALITY PURPOSES UNLESS OTHERWISE DEFINED WITH AN SPI, LOT/PLAN AND/OR SURVEY REFERENCE.

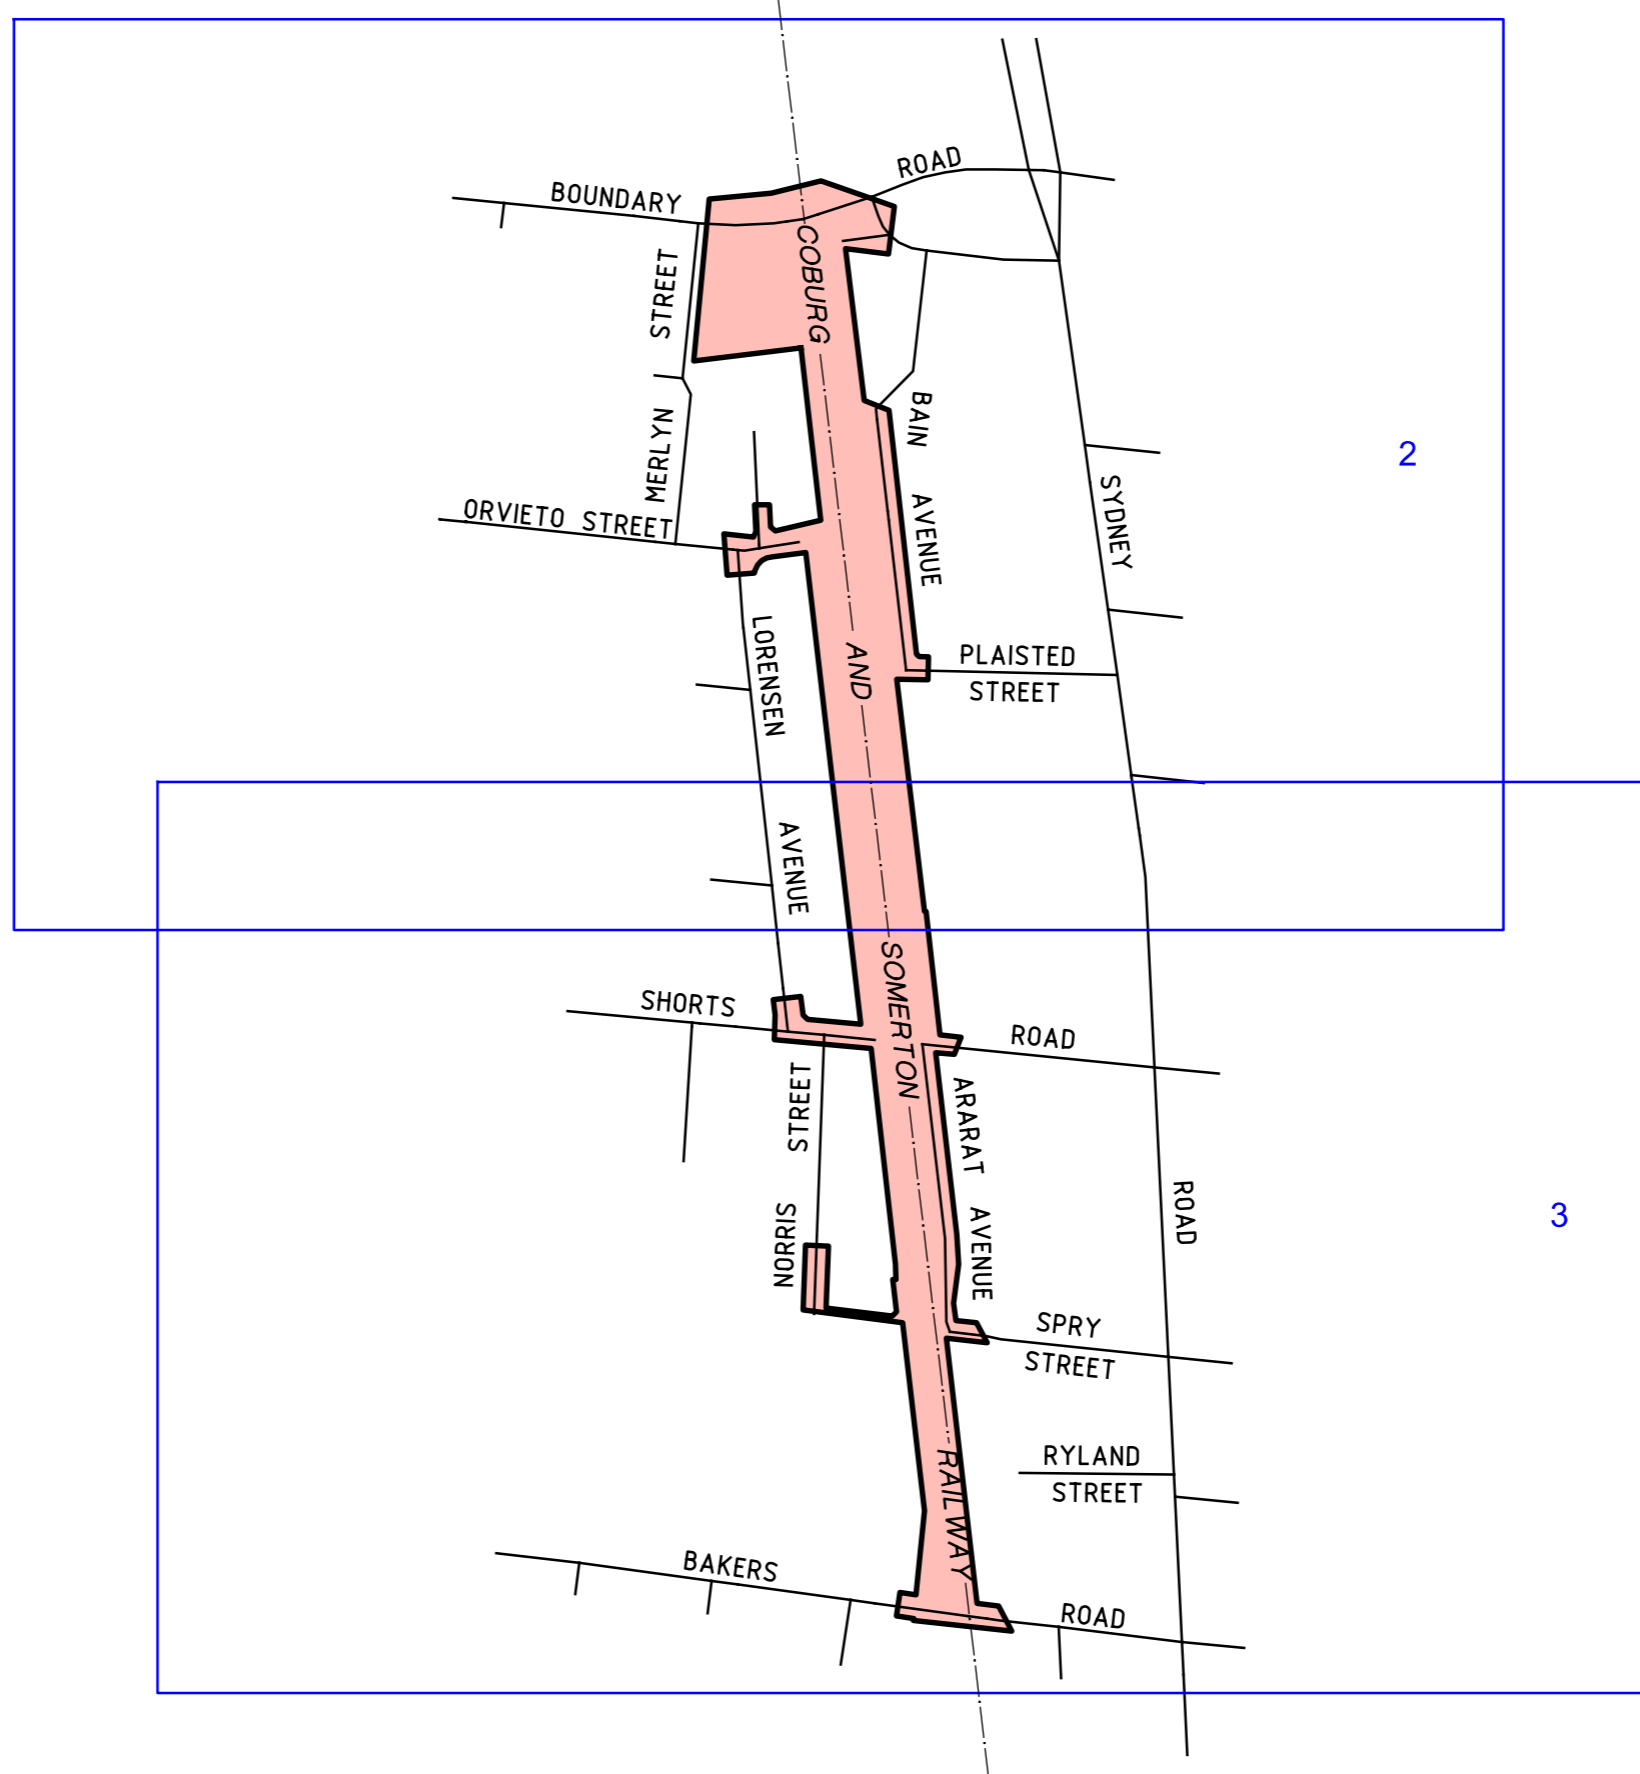


30511-lis--le--08-MGA2020 27/04/2021


PLAN TO DESIGNATE THE PROJECT AREA PURSUANT TO SECTION 95(2) MAJOR TRANSPORT PROJECTS FACILITATION ACT 2009
 Lodged in the Central Plan Office
 Dated this **27th** day of **April** 2021


 CRAIG LESLIE SANDY
 Surveyor-General



LEGEND
 PROJECT AREA

**MERLYNSTON STATION
 CAR PARK UPGRADE
 PROJECT AREA**

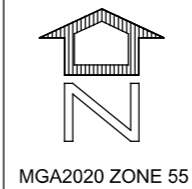

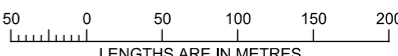

LEVEL CROSSING REMOVAL PROJECT		
 LENGTHS ARE IN METRES		SCALE 1:5000
ORIGINAL SHEET SIZE: A3	SHEET 1 of 4	LEGL./21-082

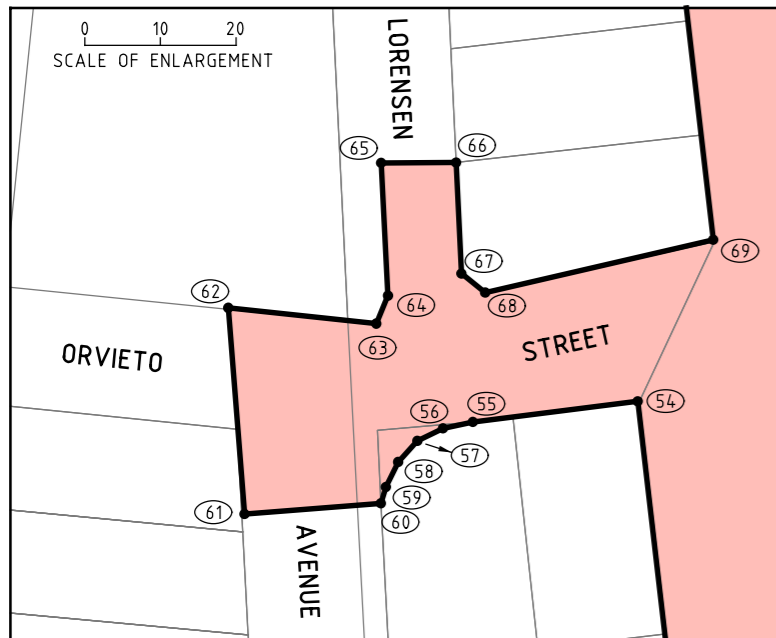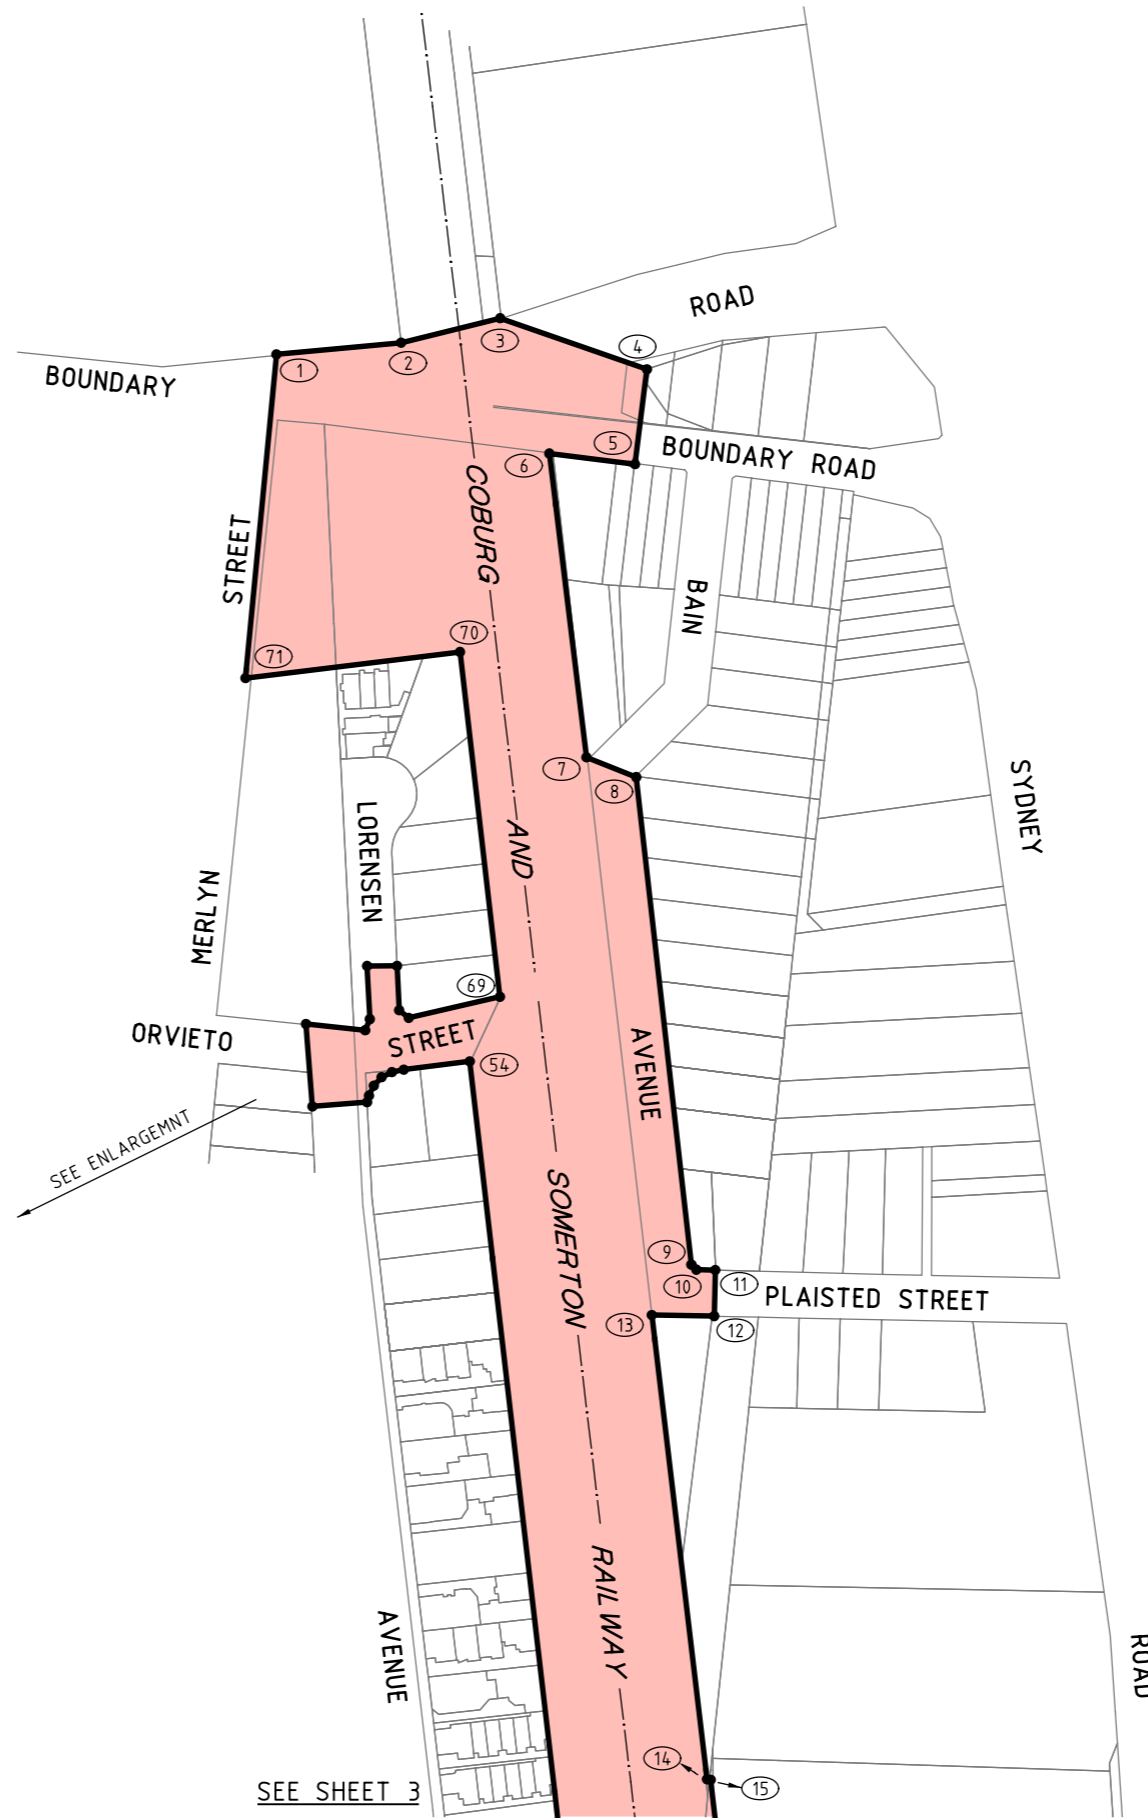NOTE:
 THE UNDERLYING CADASTRAL PARCEL LINEWORK WITHIN THIS PLAN SHOWN THUS  HAS BEEN DERIVED FROM THE VICMAP PROPERTY DATASET. AS PARCEL SPATIAL ACCURACY VARIES THIS INFORMATION SHOULD ONLY BE USED FOR LOCALITY PURPOSES UNLESS OTHERWISE DEFINED WITH AN SPI, LOT/PLAN AND/OR SURVEY REFERENCE.





POINTS SHOWN THUS  ARE COORDINATED.
 SEE SHEET 2 FOR SCHEDULE OF COORDINATES.


LINES SHOWN THUS  ARE THE VICMAP PARCELS WHICH ARE THE APPROXIMATE LOCATION ONLY OF TITLE BOUNDARIES.


LEGEND
 PROJECT AREA

MERLYNSTON STATION CAR PARK UPGRADE PROJECT AREA

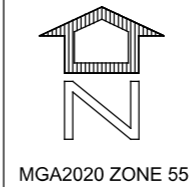

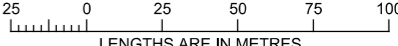

LEVEL CROSSING REMOVAL PROJECT		
 LENGTHS ARE IN METRES		SCALE 1:2500
ORIGINAL SHEET SIZE: A3	SHEET 2 of 4	LEGL./21-082

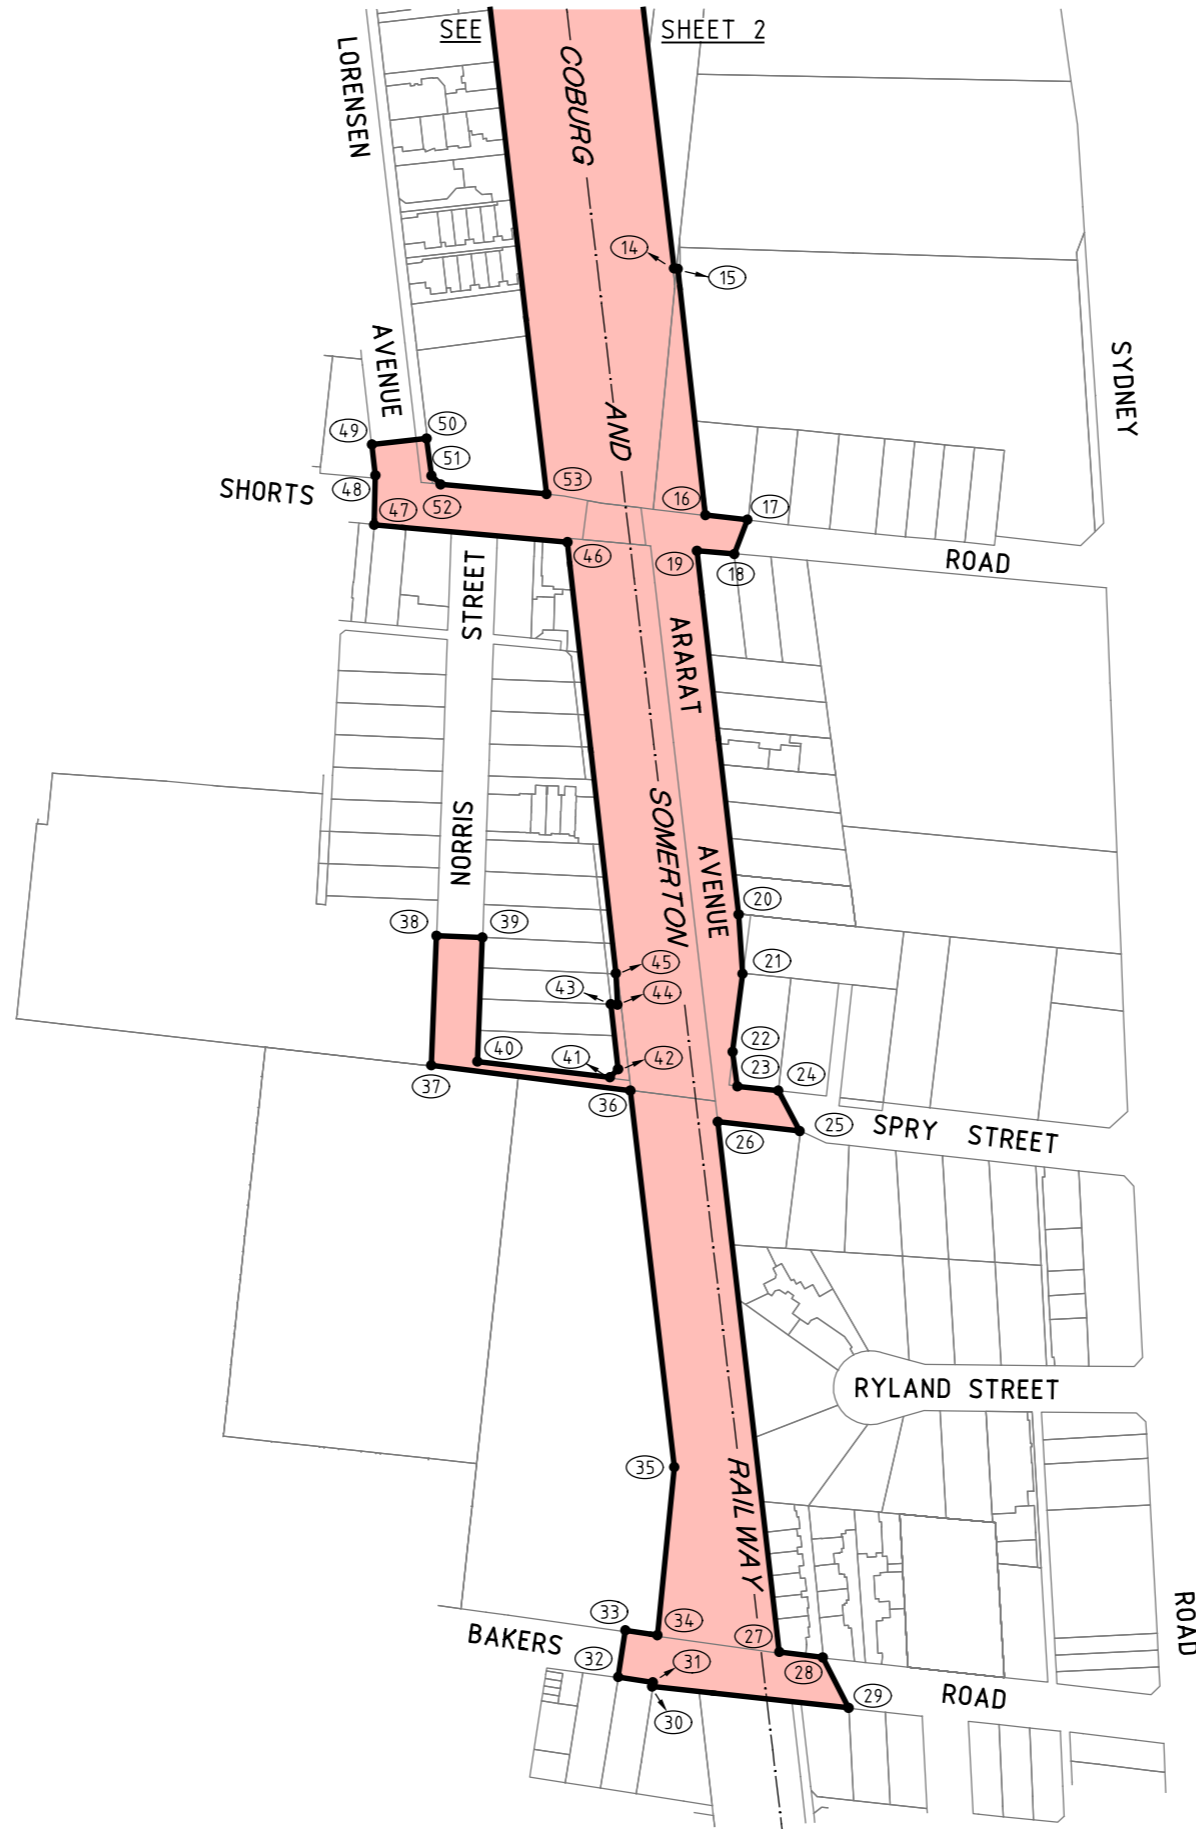NOTE:
 THE UNDERLYING CADASTRAL PARCEL LINEWORK WITHIN THIS PLAN SHOWN THUS  HAS BEEN DERIVED FROM THE VICMAP PROPERTY DATASET. AS PARCEL SPATIAL ACCURACY VARIES THIS INFORMATION SHOULD ONLY BE USED FOR LOCALITY PURPOSES UNLESS OTHERWISE DEFINED WITH AN SPI, LOT/PLAN AND/OR SURVEY REFERENCE.





POINTS SHOWN THUS  ARE COORDINATED.
 SEE SHEET 2 FOR SCHEDULE OF COORDINATES.

LINES SHOWN THUS  ARE THE VICMAP PARCELS WHICH ARE THE APPROXIMATE LOCATION ONLY OF TITLE BOUNDARIES.

LEGEND
 PROJECT AREA

MERLYNSTON STATION CAR PARK UPGRADE PROJECT AREA

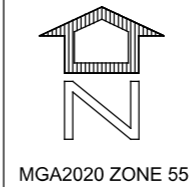

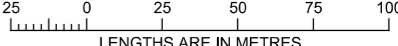LEVEL CROSSING REMOVAL PROJECT		
		SCALE 1:2500
ORIGINAL SHEET SIZE: A3	SHEET 3 of 4	LEGL./21-082

MGA2020 ZONE 55 CO-ORDINATES (METRES)

COORDINATES ROUNDED TO THE NEAREST METRE. ADD 2 DECIMAL PLACES FOR FULL PRECISION

Point	Easting	Northing
1	320234	5823426
2	320276	5823429
3	320308	5823438
4	320357	5823421
5	320353	5823389
6	320325	5823393
7	320337	5823292
8	320353	5823286
9	320372	5823125
10	320373	5823123
11	320380	5823123
12	320379	5823108
13	320359	5823108
14	320377	5822954
15	320378	5822954
16	320387	5822873
17	320401	5822871
18	320397	5822860
19	320384	5822861
20	320398	5822741
21	320399	5822721
22	320396	5822695
23	320398	5822684
24	320411	5822683
25	320418	5822669
26	320391	5822672
27	320412	5822497
28	320426	5822495
29	320434	5822478
30	320370	5822486
31	320370	5822487
32	320358	5822489
33	320361	5822504
34	320371	5822502
35	320377	5822558
36	320362	5822683

Point	Easting	Northing
37	320297	5822691
38	320298	5822734
39	320313	5822733
40	320312	5822692
41	320356	5822687
42	320358	5822690
43	320356	5822711
44	320358	5822711
45	320358	5822721
46	320342	5822864
47	320278	5822870
48	320278	5822886
49	320277	5822896
50	320295	5822898
51	320297	5822886
52	320300	5822883
53	320335	5822880
54	320298	5823192
55	320277	5823189
56	320273	5823188
57	320269	5823187
58	320267	5823184
59	320265	5823181
60	320264	5823178
61	320246	5823177
62	320244	5823204
63	320264	5823202
64	320265	5823206
65	320264	5823223
66	320274	5823223
67	320275	5823209
68	320278	5823206
69	320308	5823213
70	320295	5823327
71	320224	5823319

SCHEDULE OF COORDINATES

MERLYNSTON STATION
CAR PARK UPGRADE
PROJECT AREA



LEVEL CROSSING REMOVAL PROJECT

ORIGINAL SHEET
SIZE: A3

SHEET
4 of 4

LEGL./21-082