
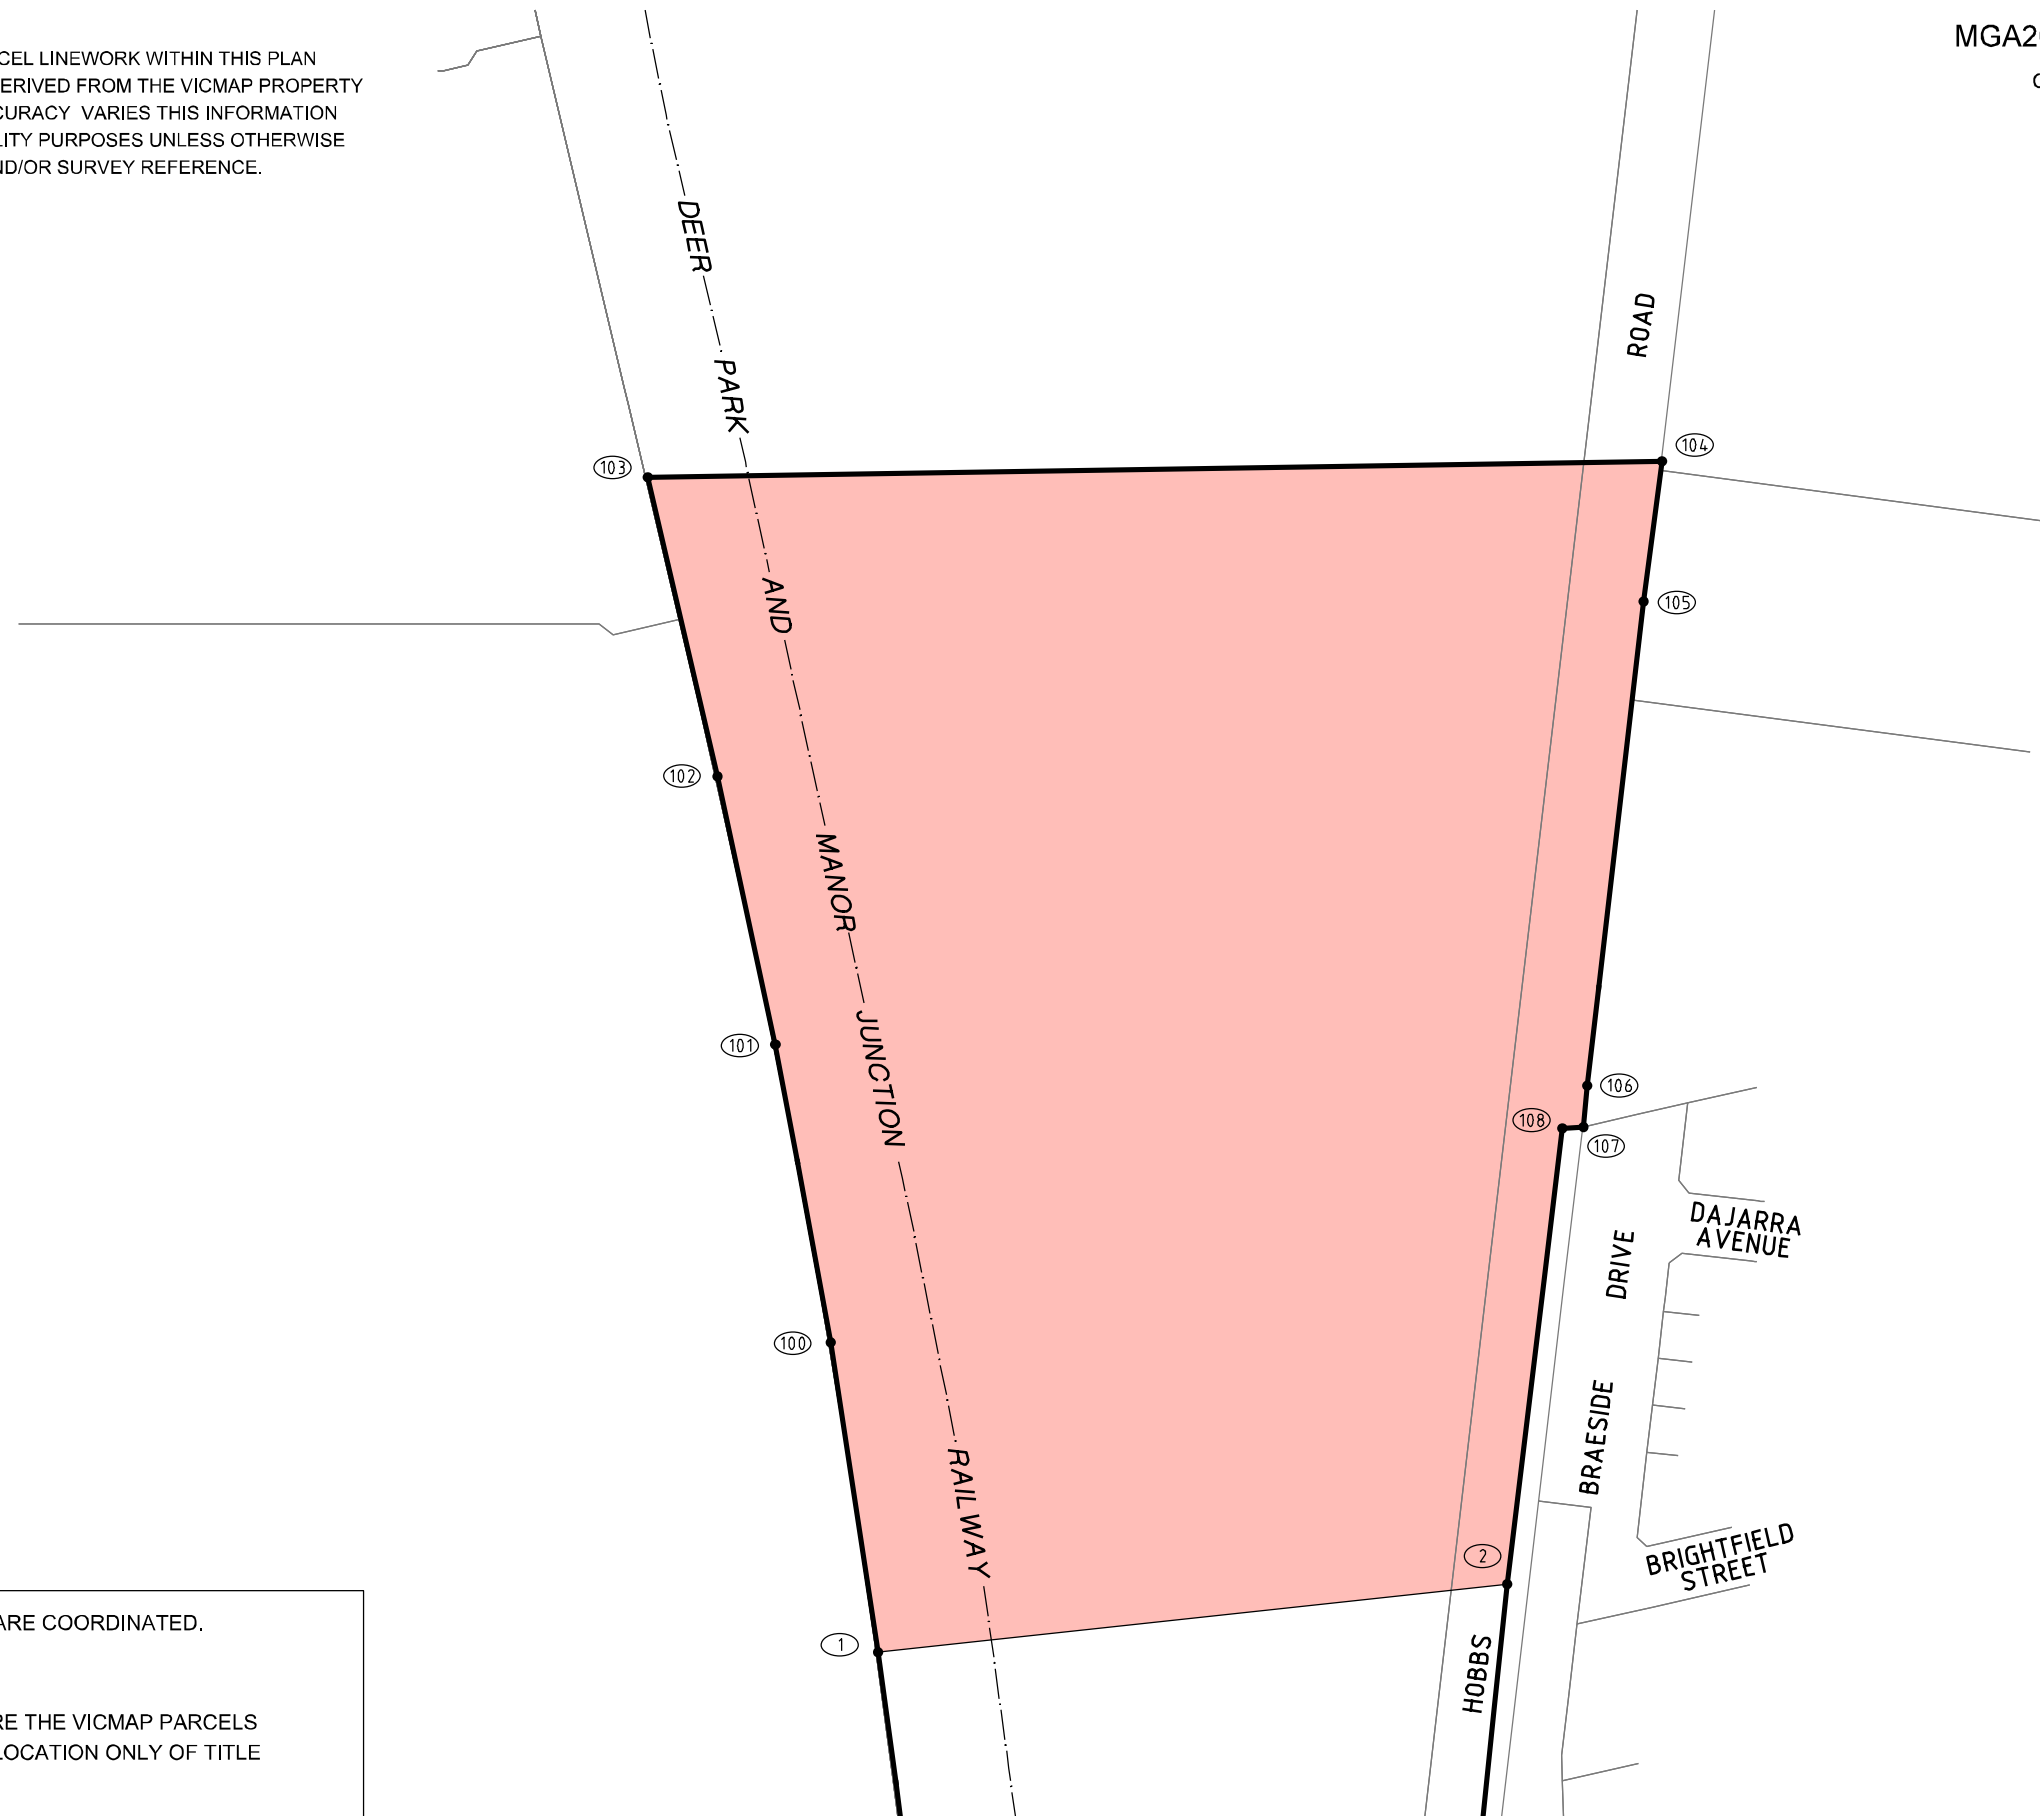


NOTE:
 THE UNDERLYING CADASTRAL PARCEL LINEWORK WITHIN THIS PLAN SHOWN THUS  HAS BEEN DERIVED FROM THE VICMAP PROPERTY DATASET. AS PARCEL SPATIAL ACCURACY VARIES THIS INFORMATION SHOULD ONLY BE USED FOR LOCALITY PURPOSES UNLESS OTHERWISE DEFINED WITH AN SPI, LOT/PLAN AND/OR SURVEY REFERENCE.


MGA2020 ZONE 55 CO-ORDINATES (METRES)


COORDINATES ROUNDED TO THE NEAREST METRE.
 ADD 2 DECIMAL PLACES FOR FULL PRECISION



Point	Easting	Northing
1	289634	5806498
2	289800	5806516
100	289621	5806580
101	289607	5806659
102	289591	5806730
103	289573	5806809
104	289841	5806813
105	289837	5806776
106	289822	5806648
107	289821	5806637
108	289815	5806637



POINTS SHOWN THUS ● (1) ARE COORDINATED.


LINES SHOWN THUS  ARE THE VICMAP PARCELS WHICH ARE THE APPROXIMATE LOCATION ONLY OF TITLE BOUNDARIES.

PLAN TO VARY THE PROJECT AREA PURSUANT TO SECTION 96(3) MAJOR TRANSPORT PROJECTS FACILITATION ACT 2009
 Lodged in the Central Plan Office
 Dated this 13th day of September 2021

 CRAIG LESLIE SANDY
 Surveyor-General

LEGEND
 AREA TO BE ADDED TO PROJECT AREA
 BOUNDARY OF PROJECT AREA (LEGL./21-060) AND THIS VARIATION

WYNDHAM VALE STATION
 CAR PARK UPGRADE
 PROJECT AREA - VARIATION

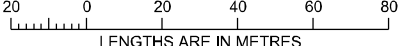

LEVEL CROSSING REMOVAL PROJECT

 LENGTHS ARE IN METRES
 SCALE 1:2000
 ORIGINAL SHEET SIZE: A3
 SHEET 1 of 1
 LEGL./21-534